



GROUND FLOOR PLAN

SCALE 1 : 100 @ A3

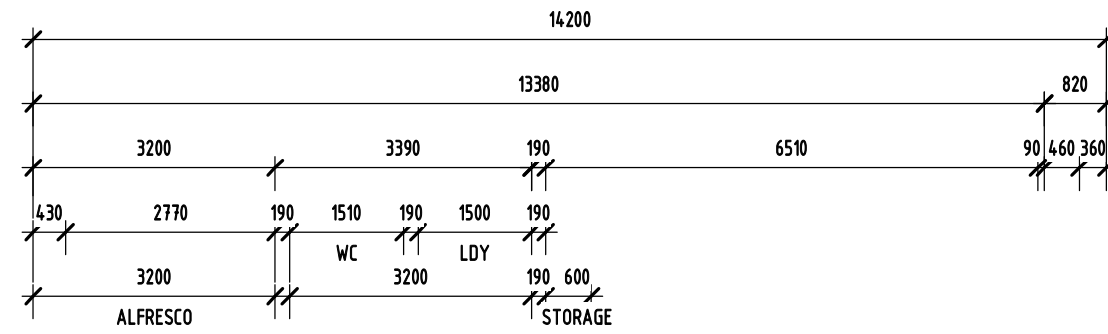

2 FIRST FLOOR PLAN
SCALE 1 : 100 @ A3

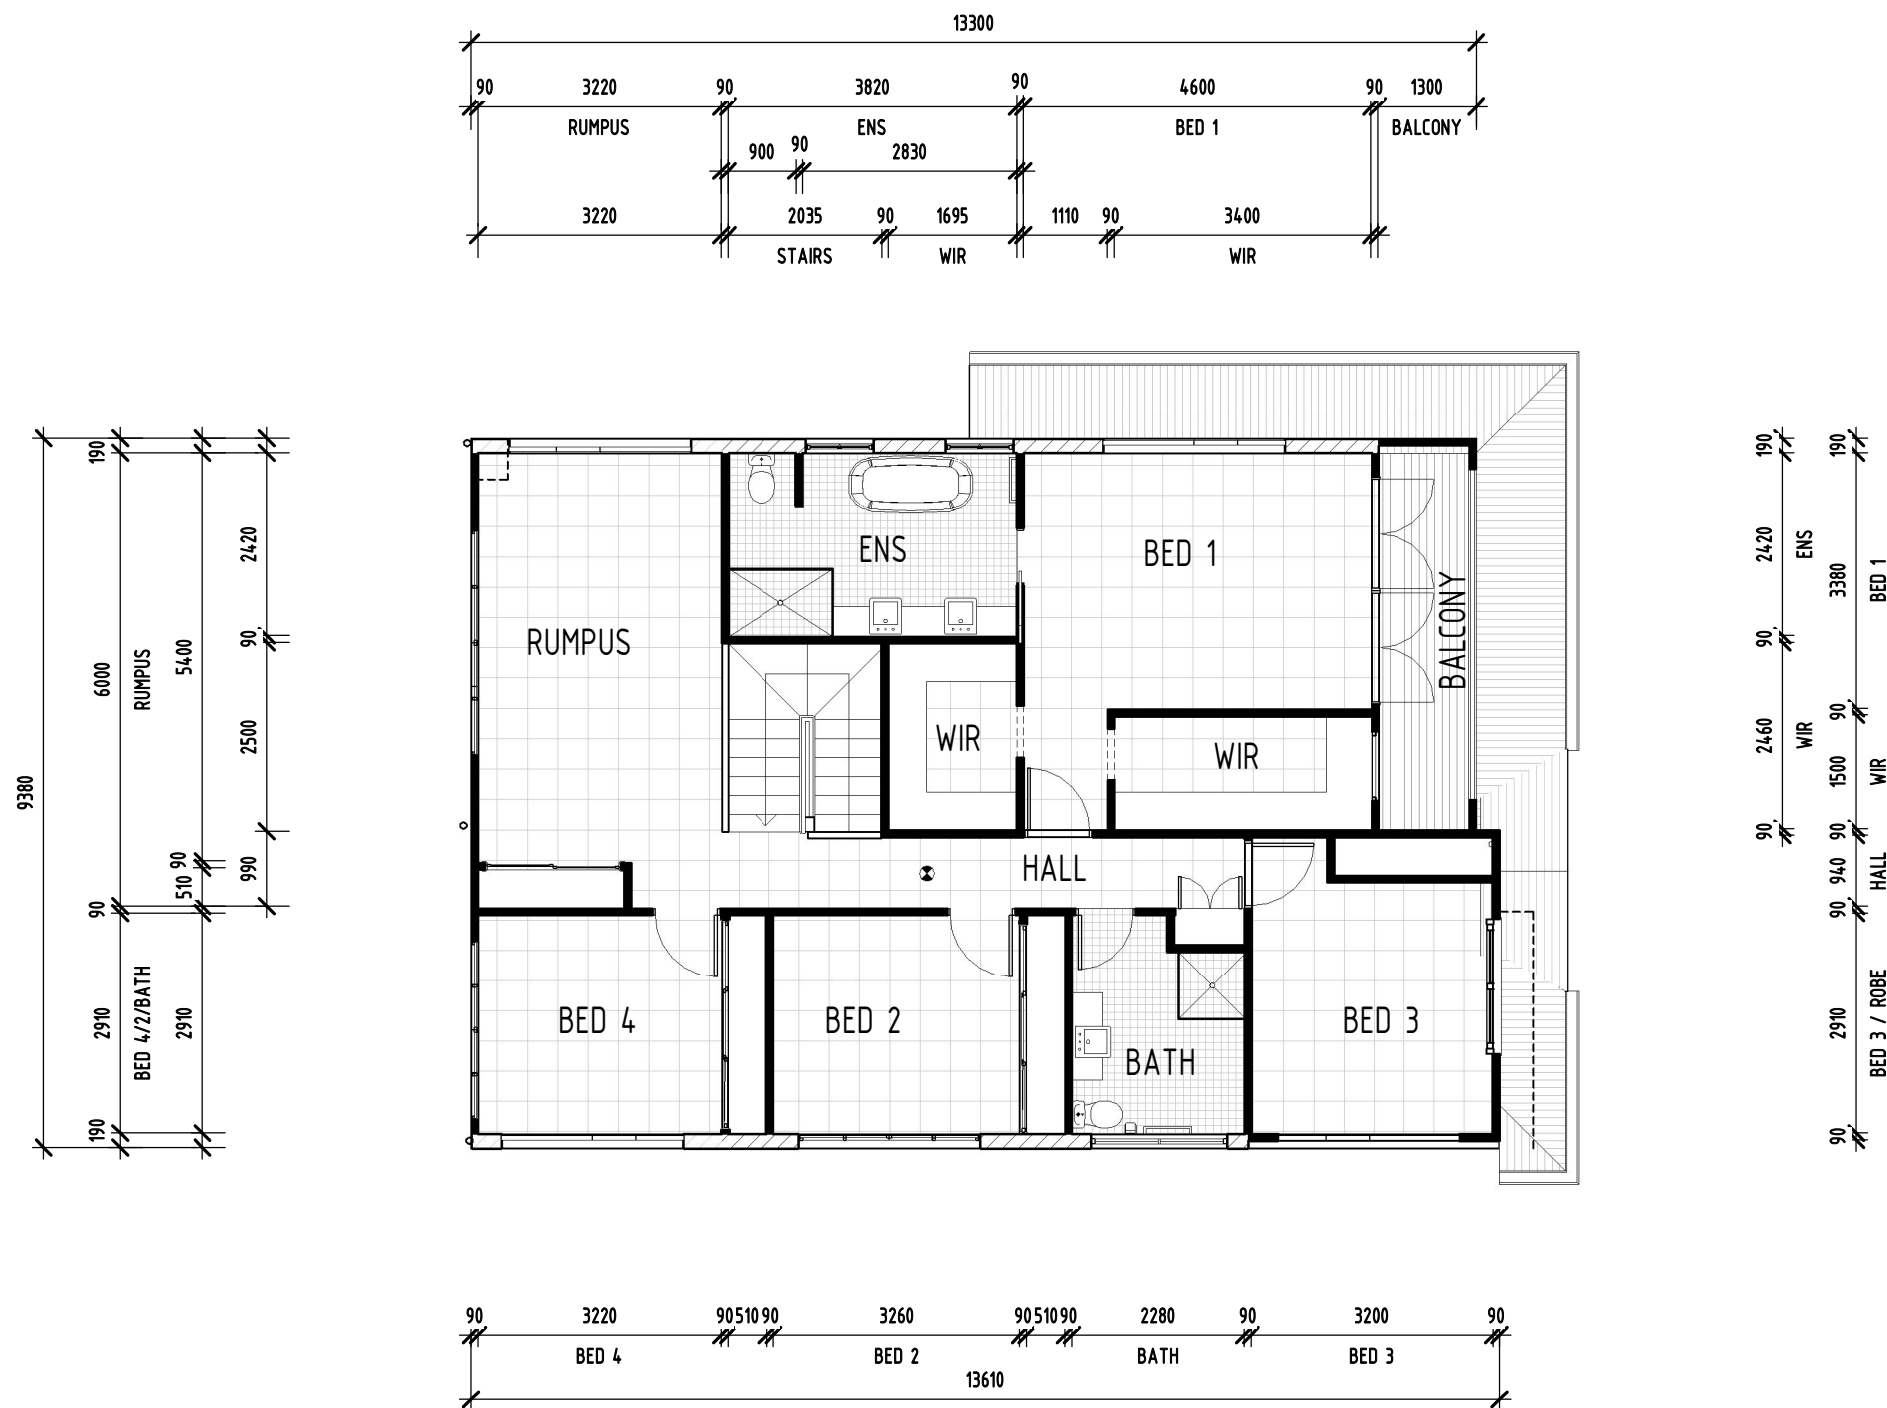